



3 Elevation - Front
1/2"=1'-0"



4 Proposed Waterless Restrooms
NTS

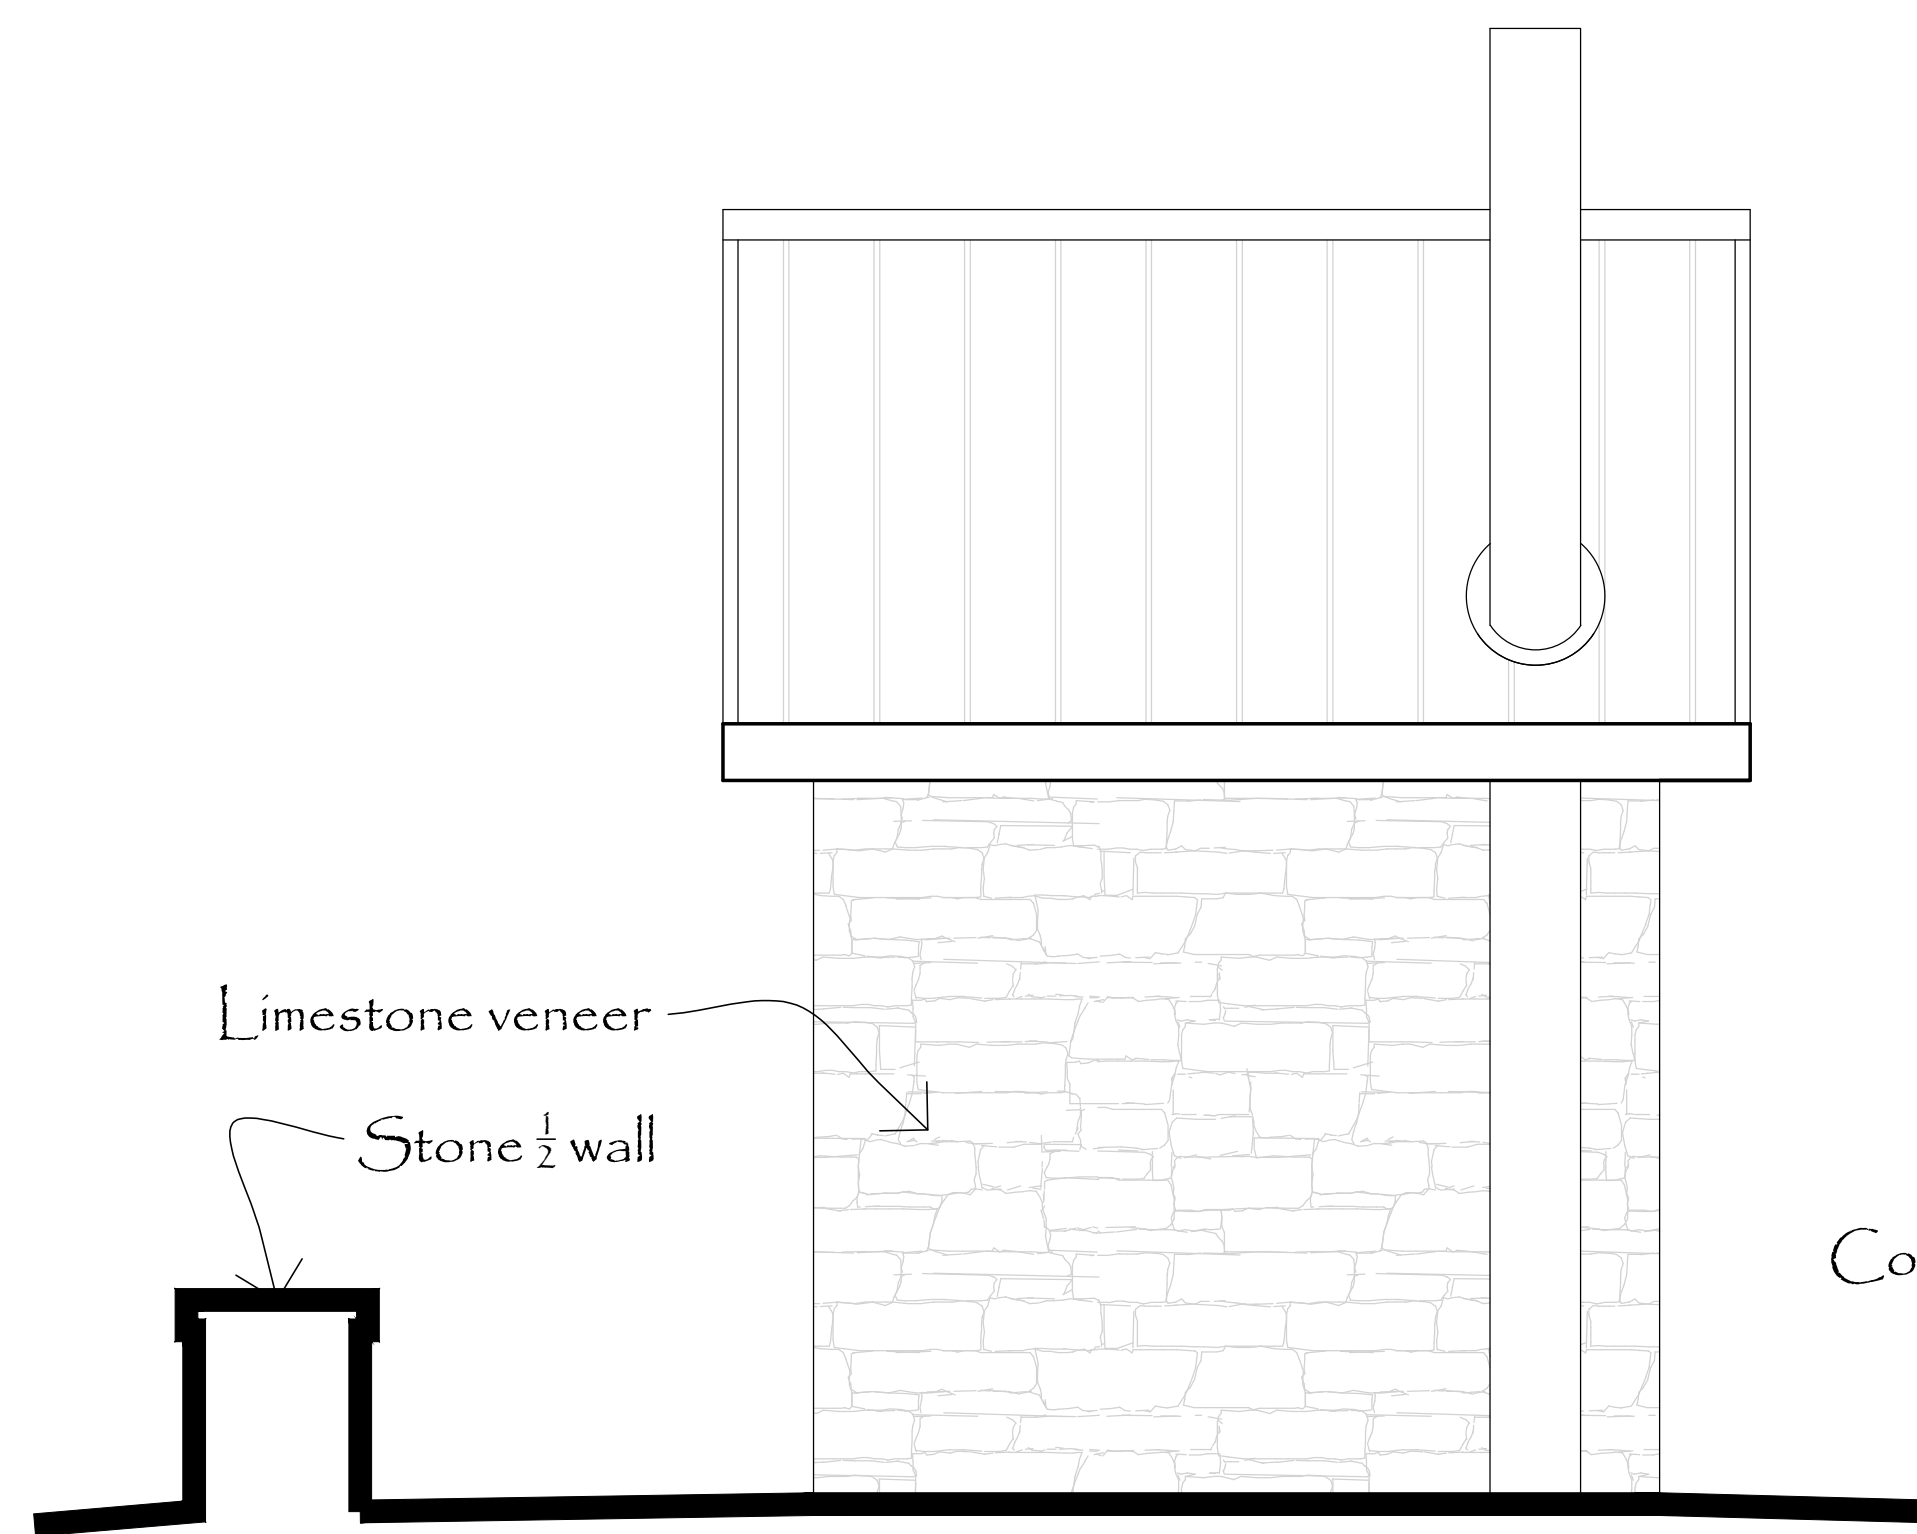

2 Elevation - Side
1/2"=1'-0"

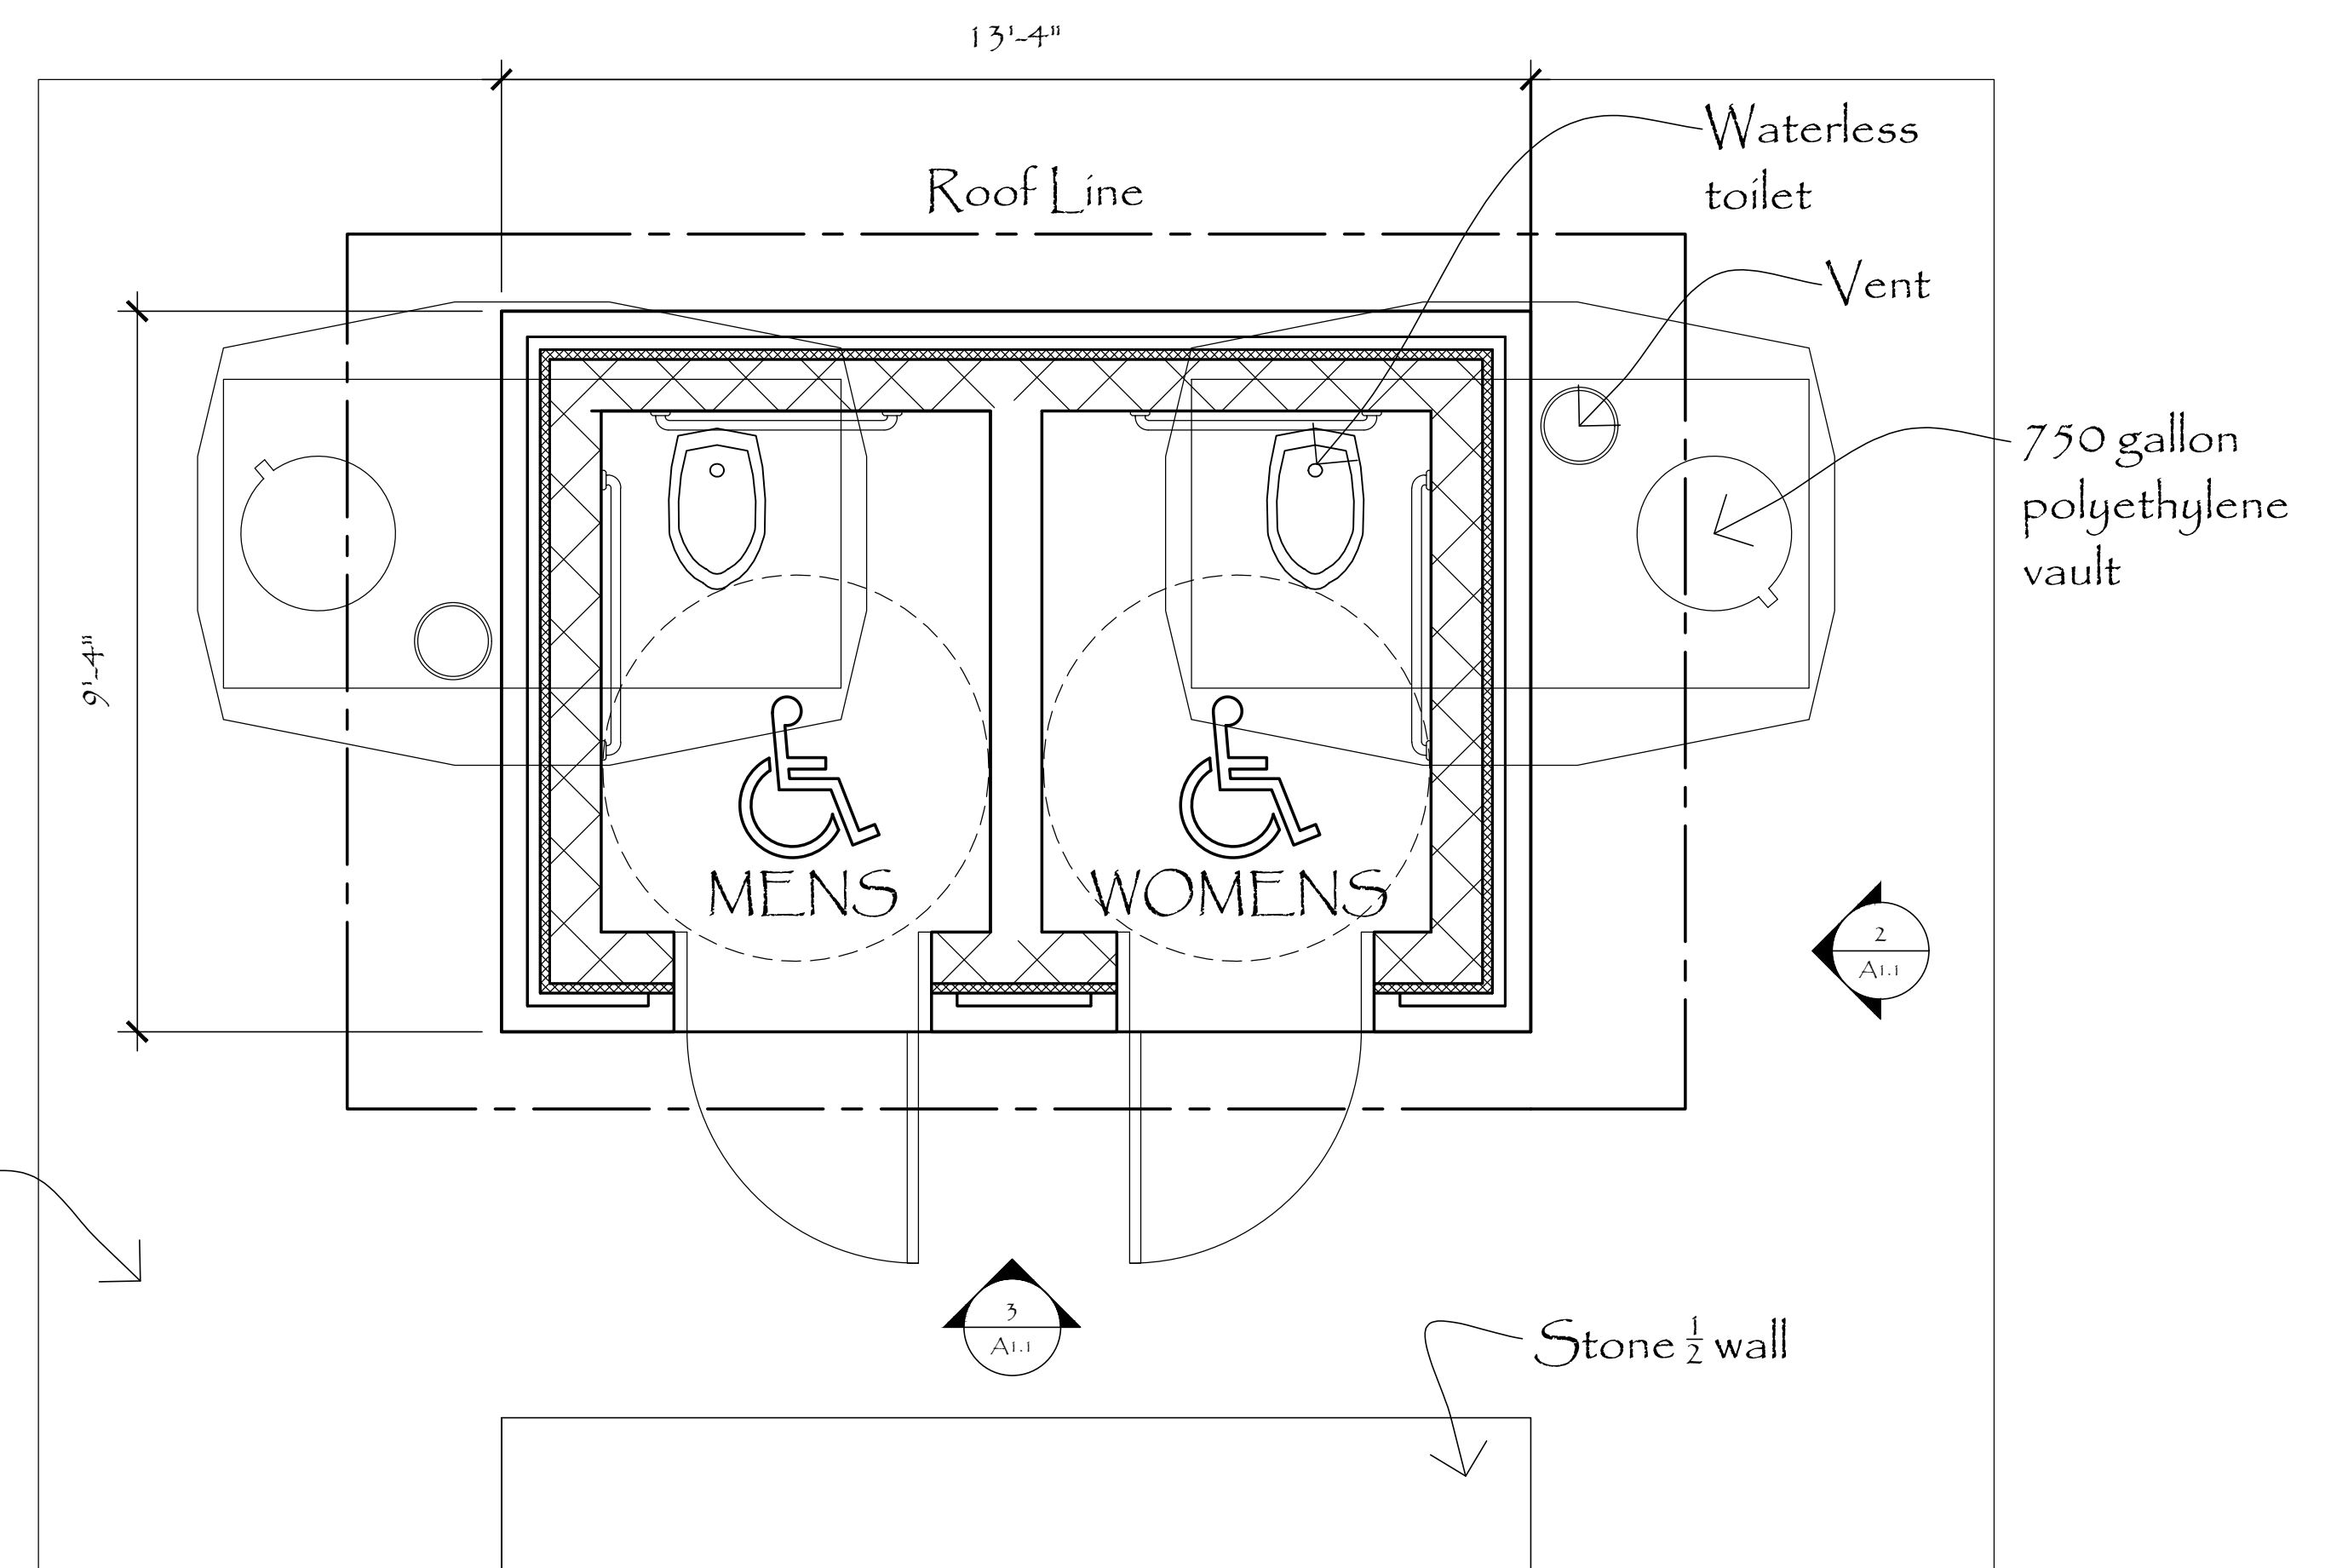

1 Plan - Proposed Waterless Restrooms (Near Multipurpose Fields)
1/2"=1'-0"

Proposed Waterless Restroom Design
Big Spring Park
Versailles, Kentucky

VERSAILLES WOODFORD
PARKS & RECREATION

wesarey
landscape architecture, inc.
celebrating 10 years - founded 2006

WOOD Architecture

Job: Big Spring Park
Date: June 30, 2020
Drawn: Myers
Checked:
Revised:
Copyright © 2020
Drawing Number

R1