

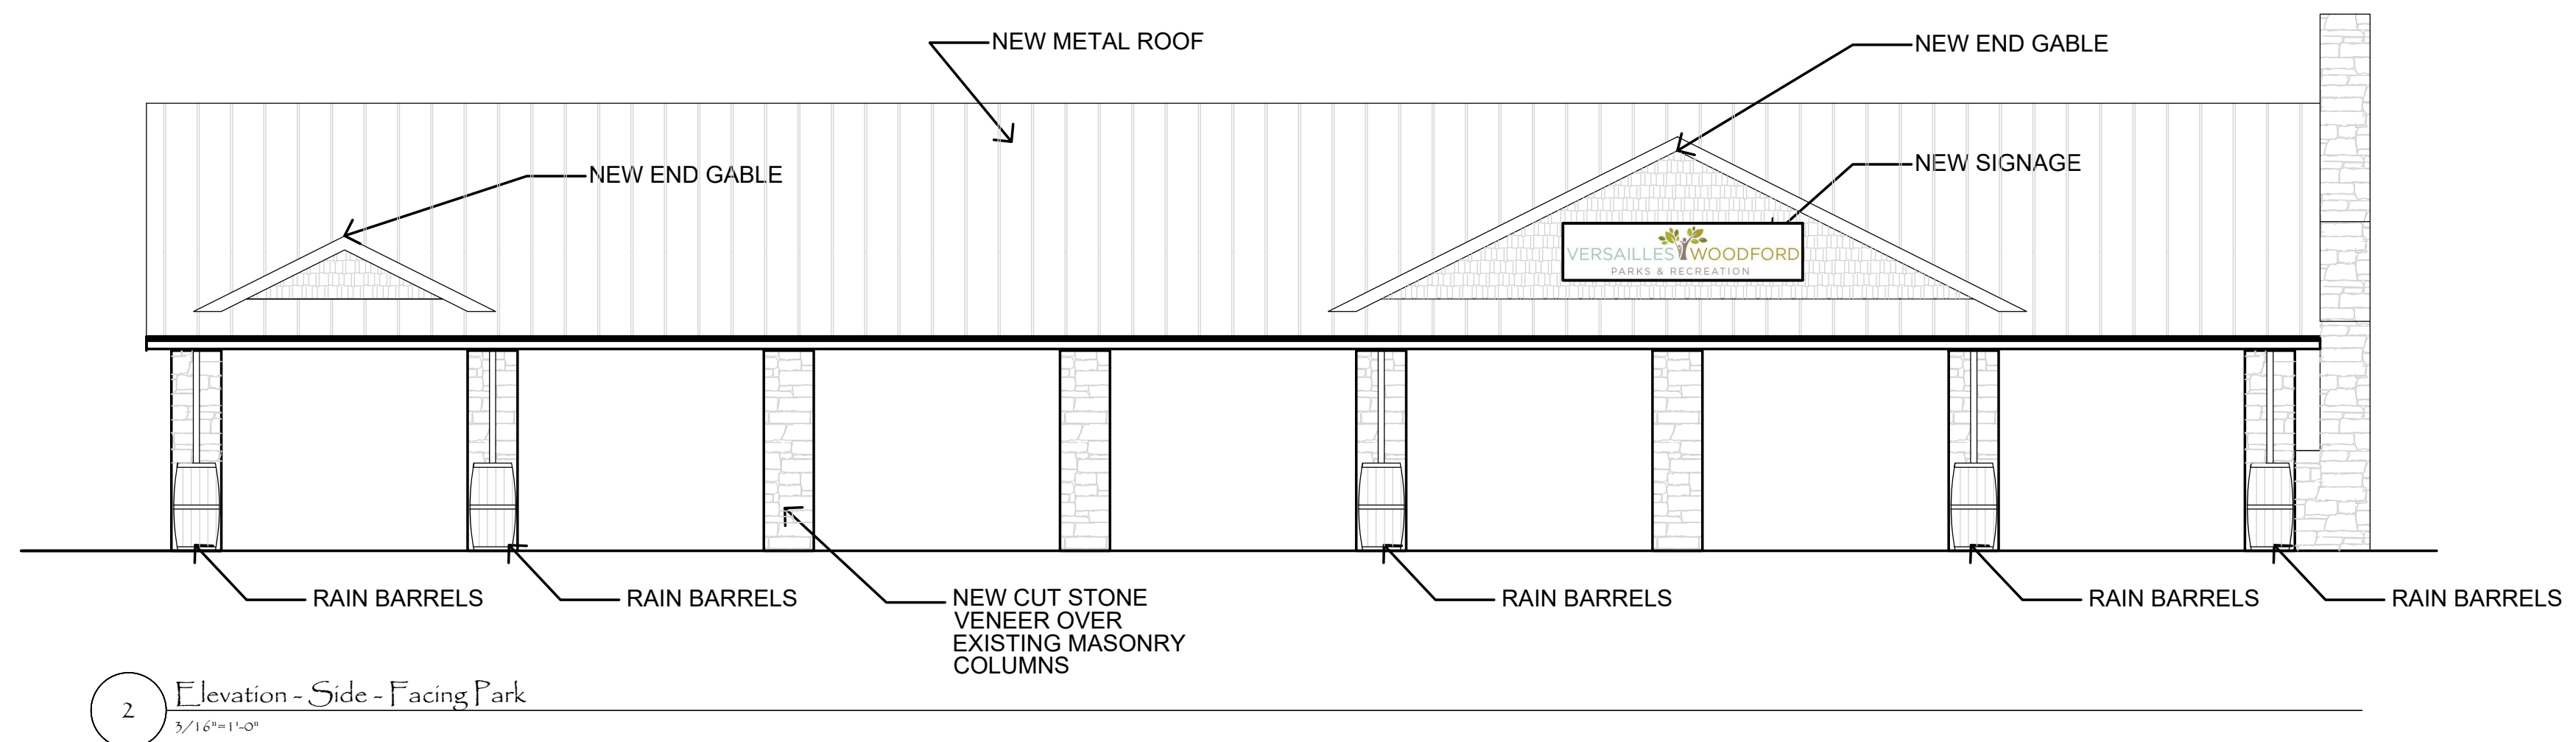
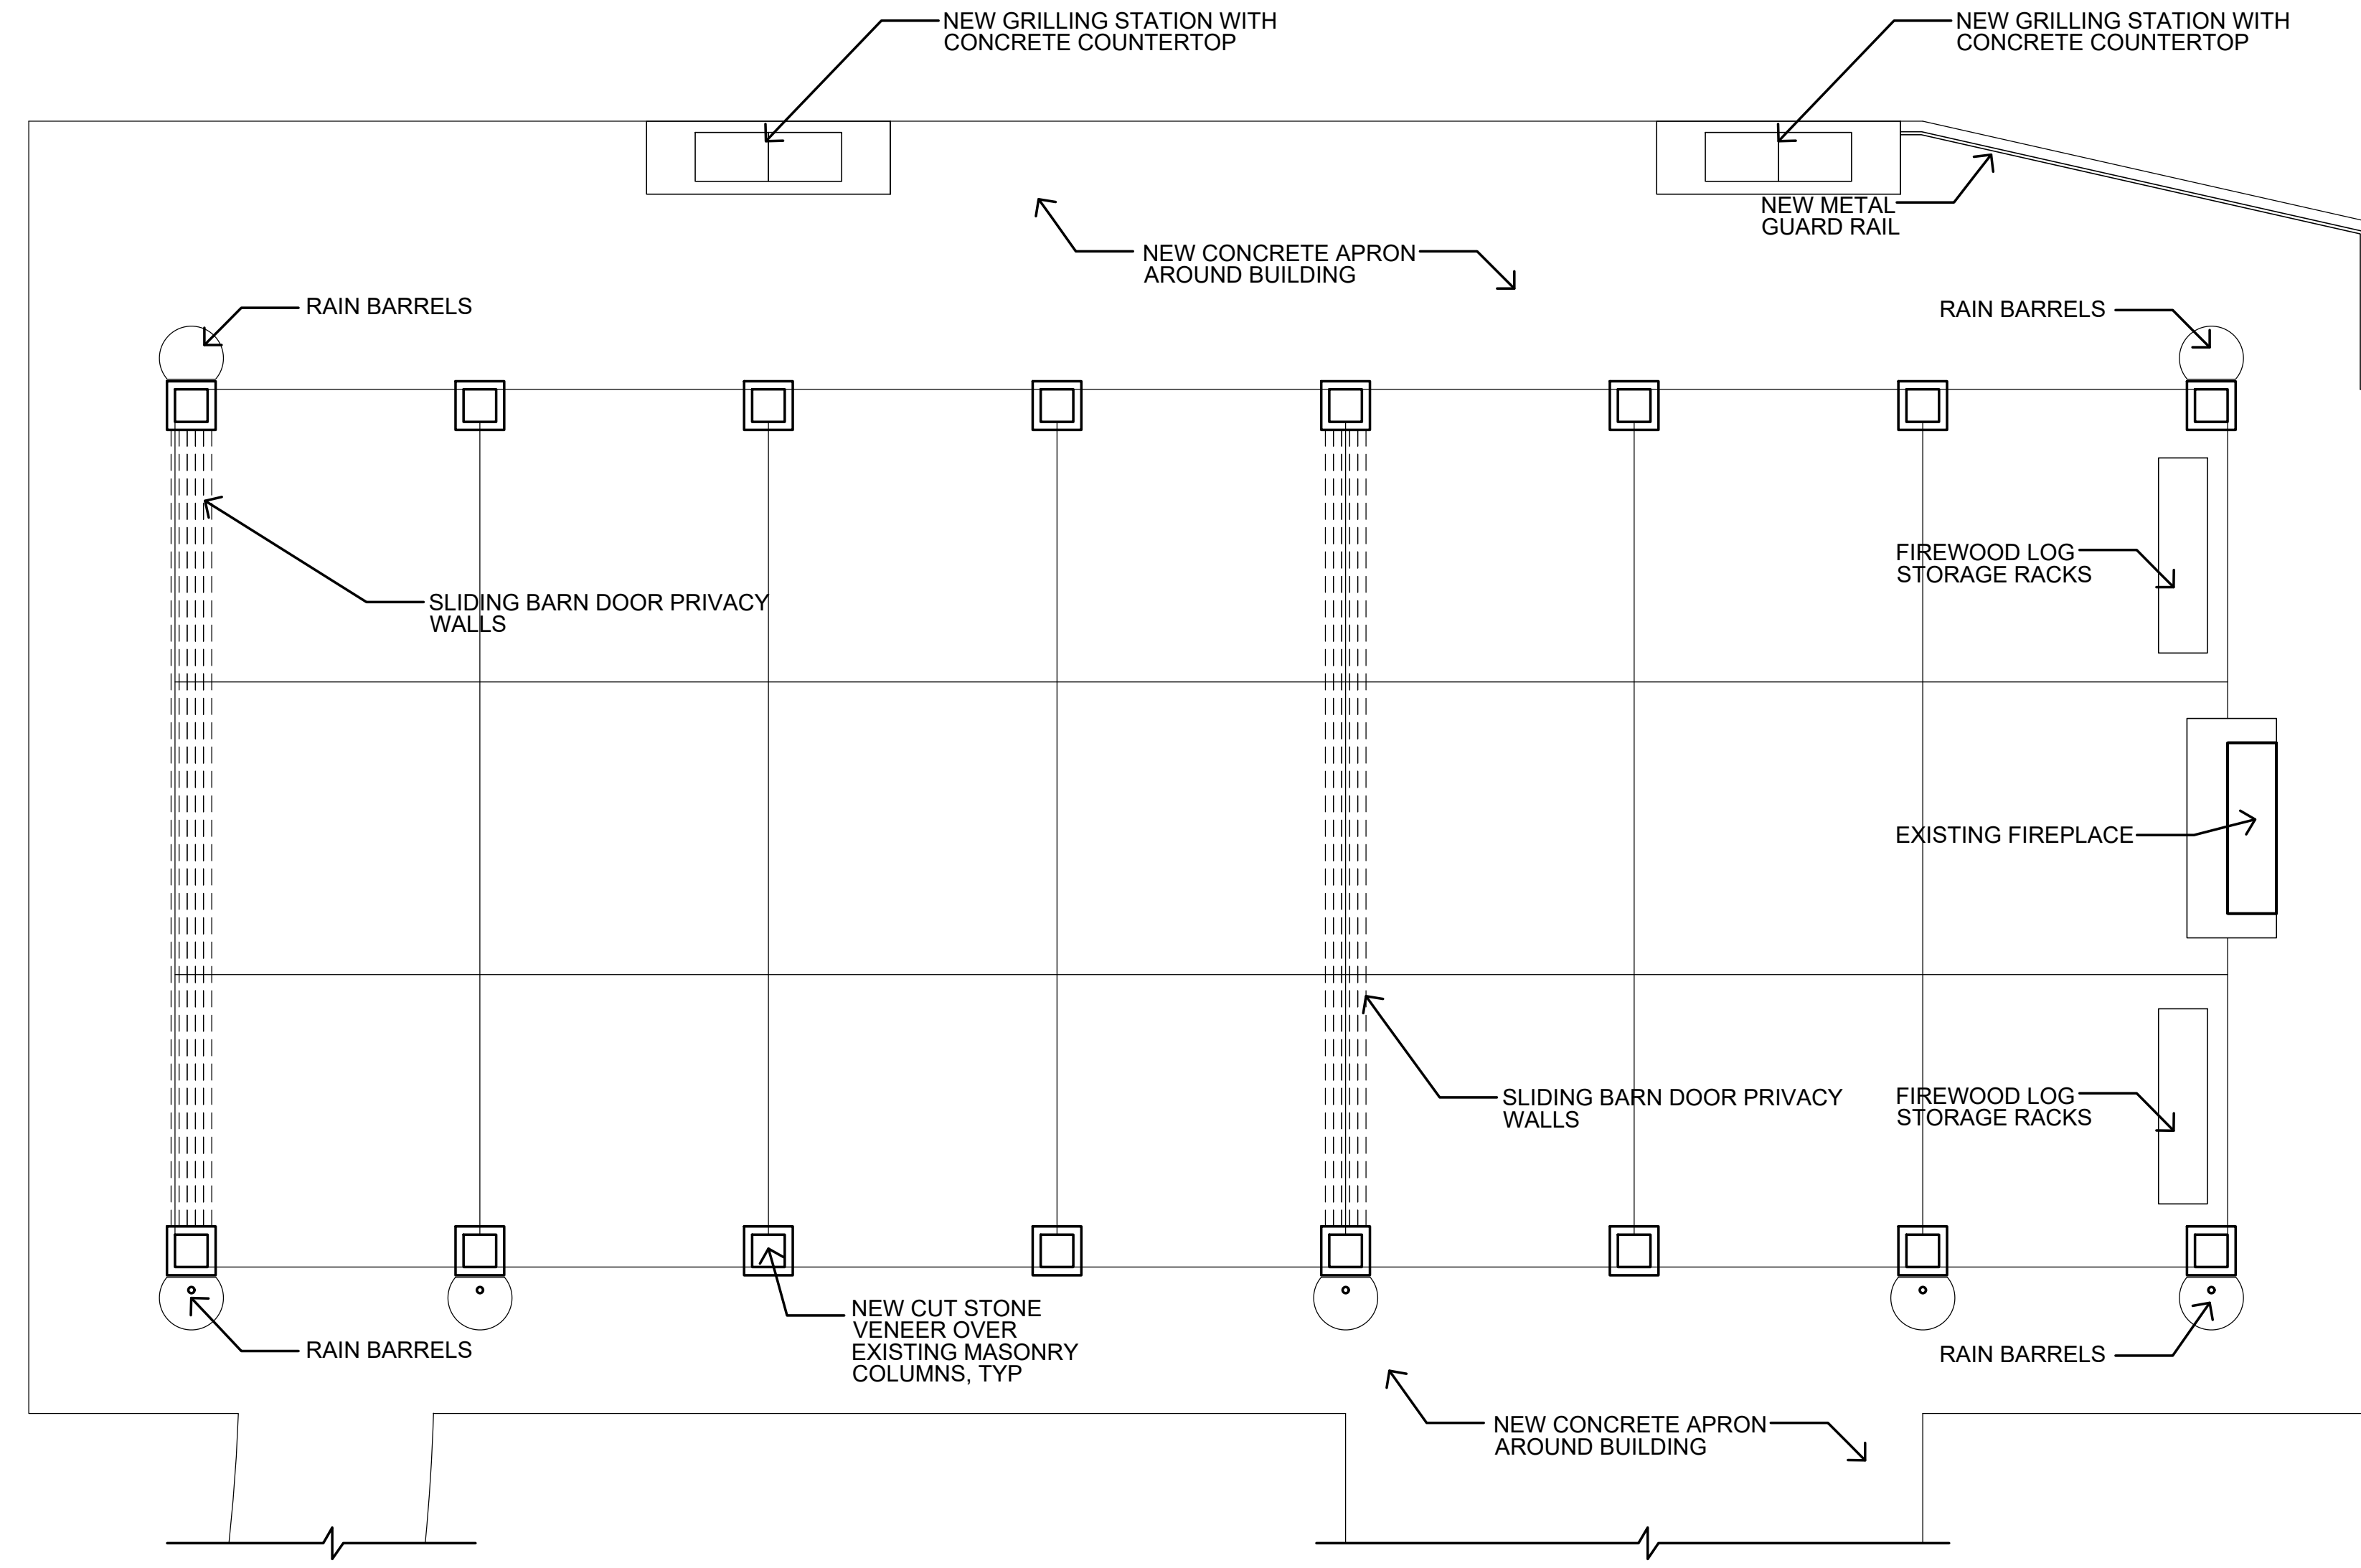


### GENERAL NOTES

1. CLEAN ALL GRAFFITI AND PAINT MARKS
2. NEW LED LIGHTING
3. NEW CEILING FANS
4. NEW TRASH CANS

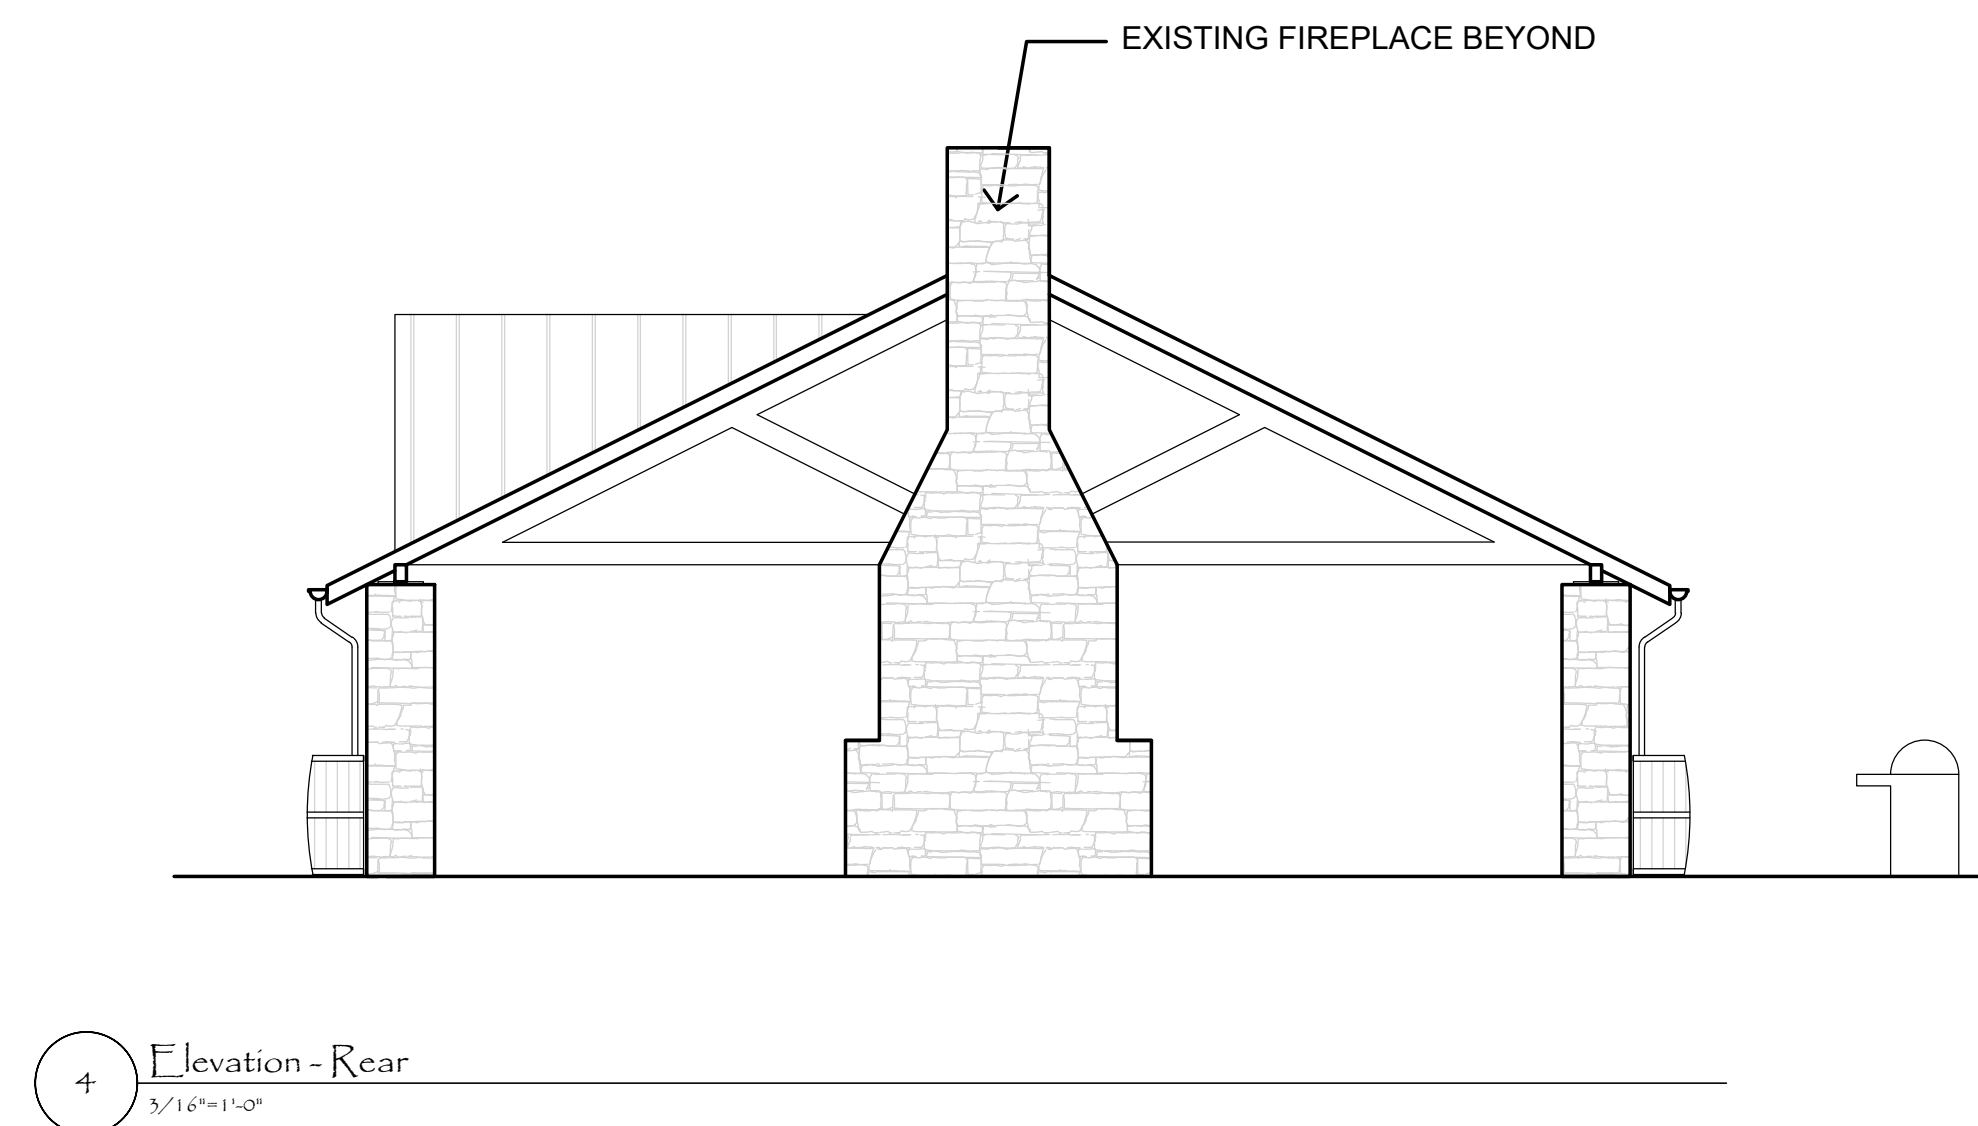

Proposed Renovation  
Large Shelter  
Big Spring Park  
Versailles, Kentucky

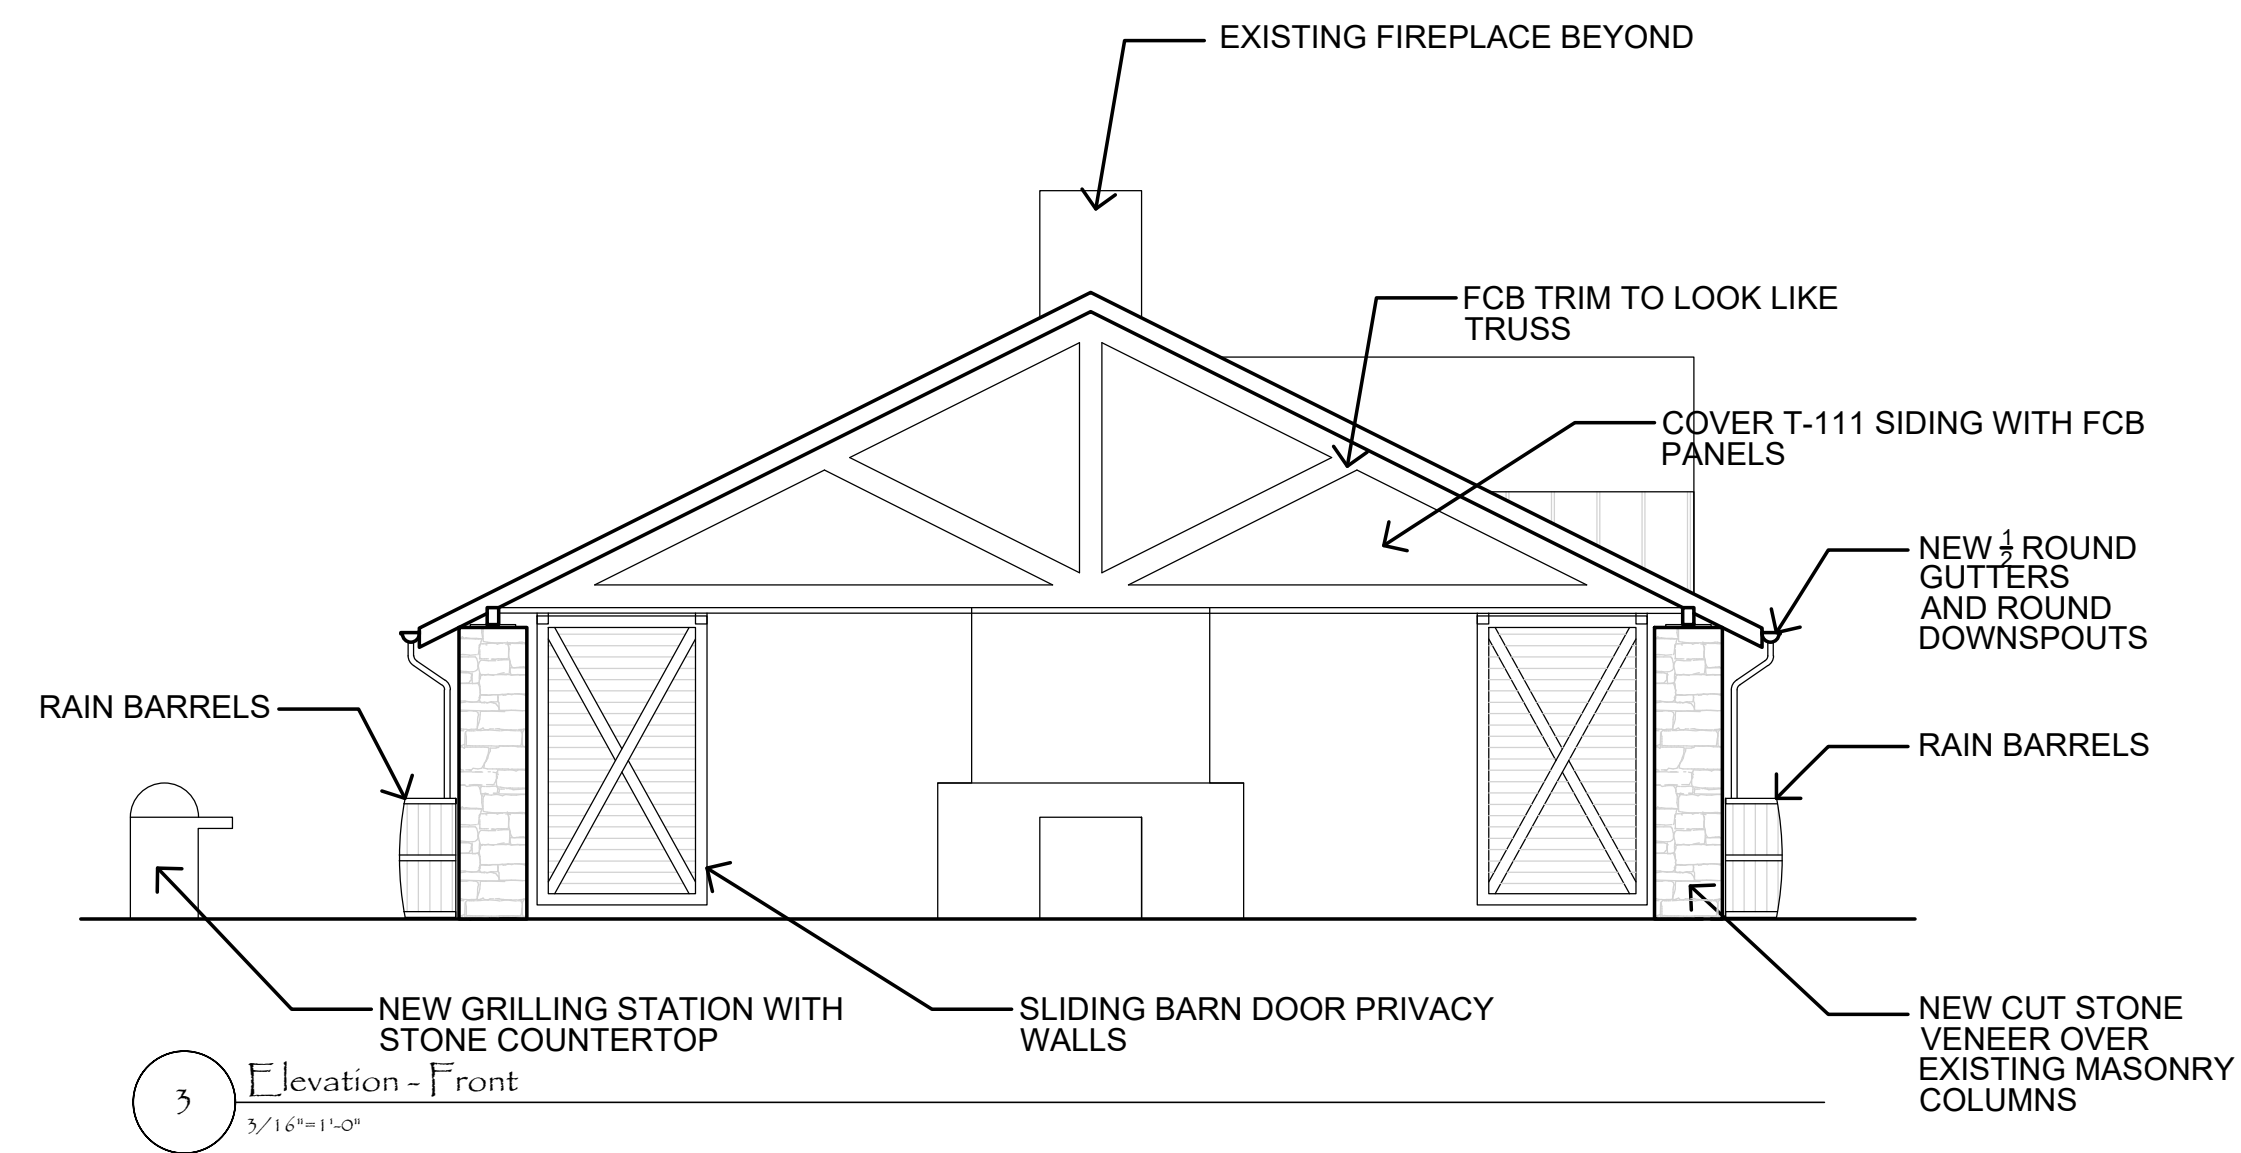

Job: Big Spring Park  
Date: June 30, 2020  
Drawn: Myers  
Checked:  
Revised:  
Copyright © 2020  
Drawing Number

S1