



**GENERAL NOTES**


1. CLEAN ALL GRAFFITI AND PAINT MARKS
2. NEW LED LIGHTING
3. NEW CEILING FANS
4. NEW TRASH CANS

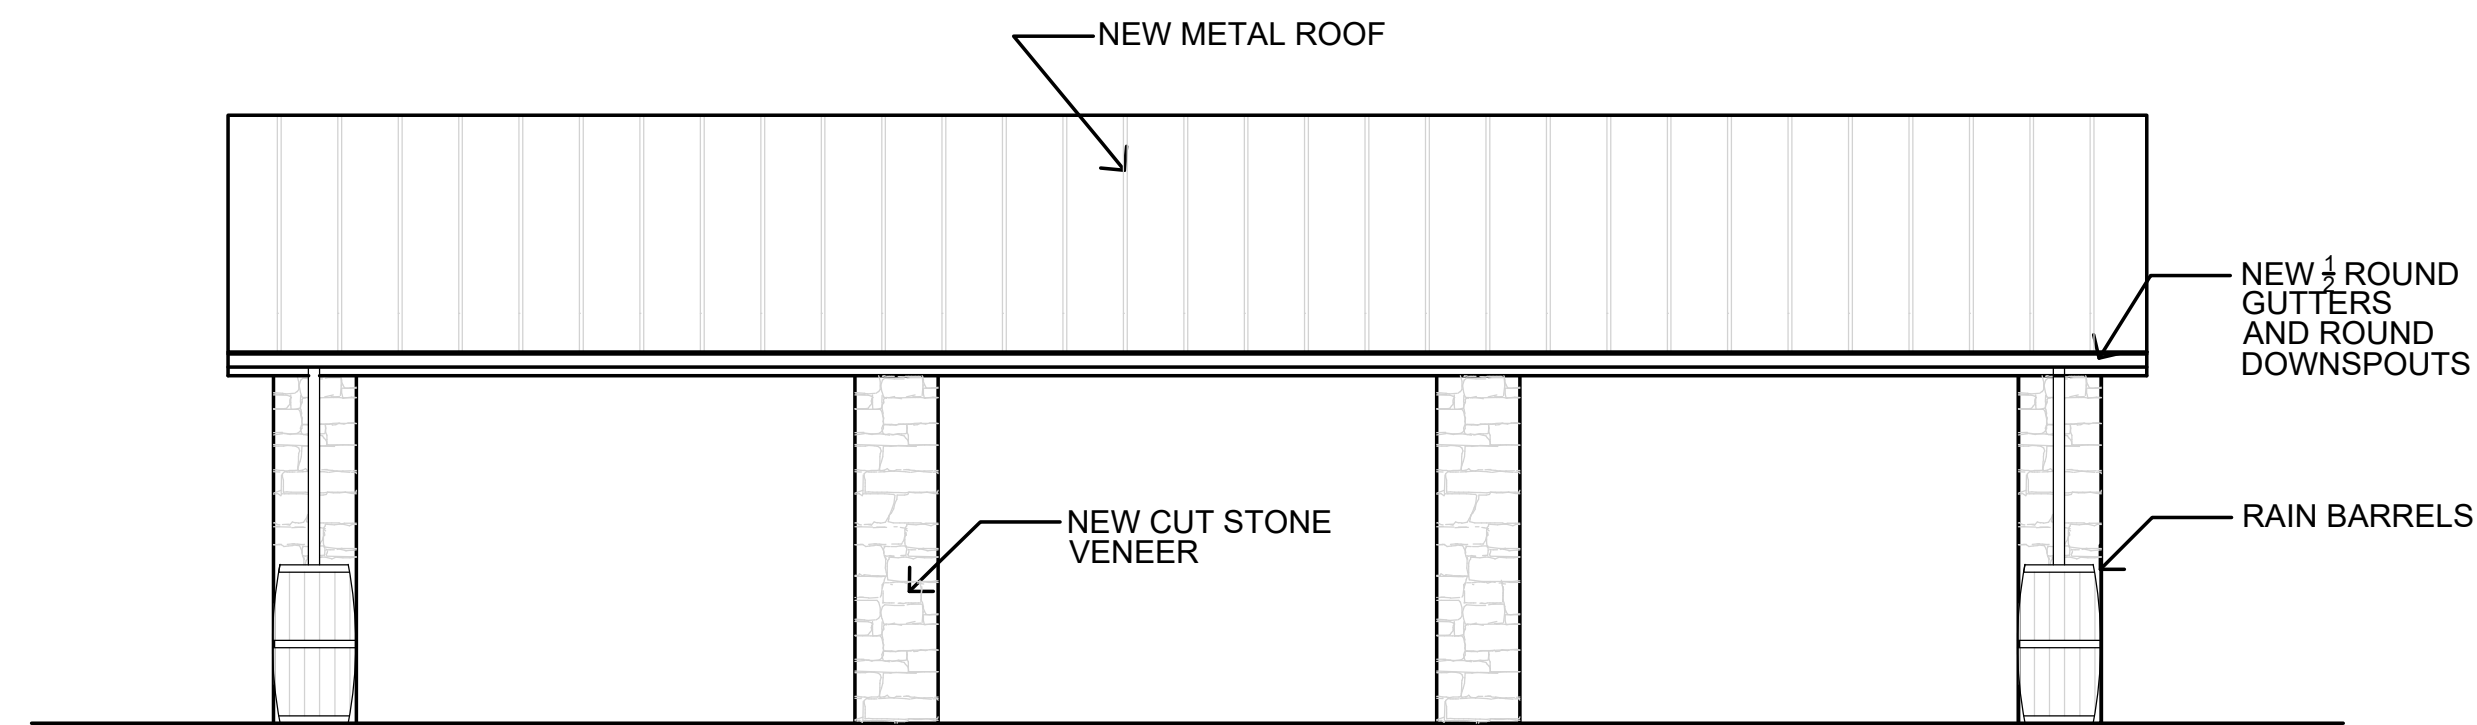

3 Elevation - Side  
1/4" = 1'-0"

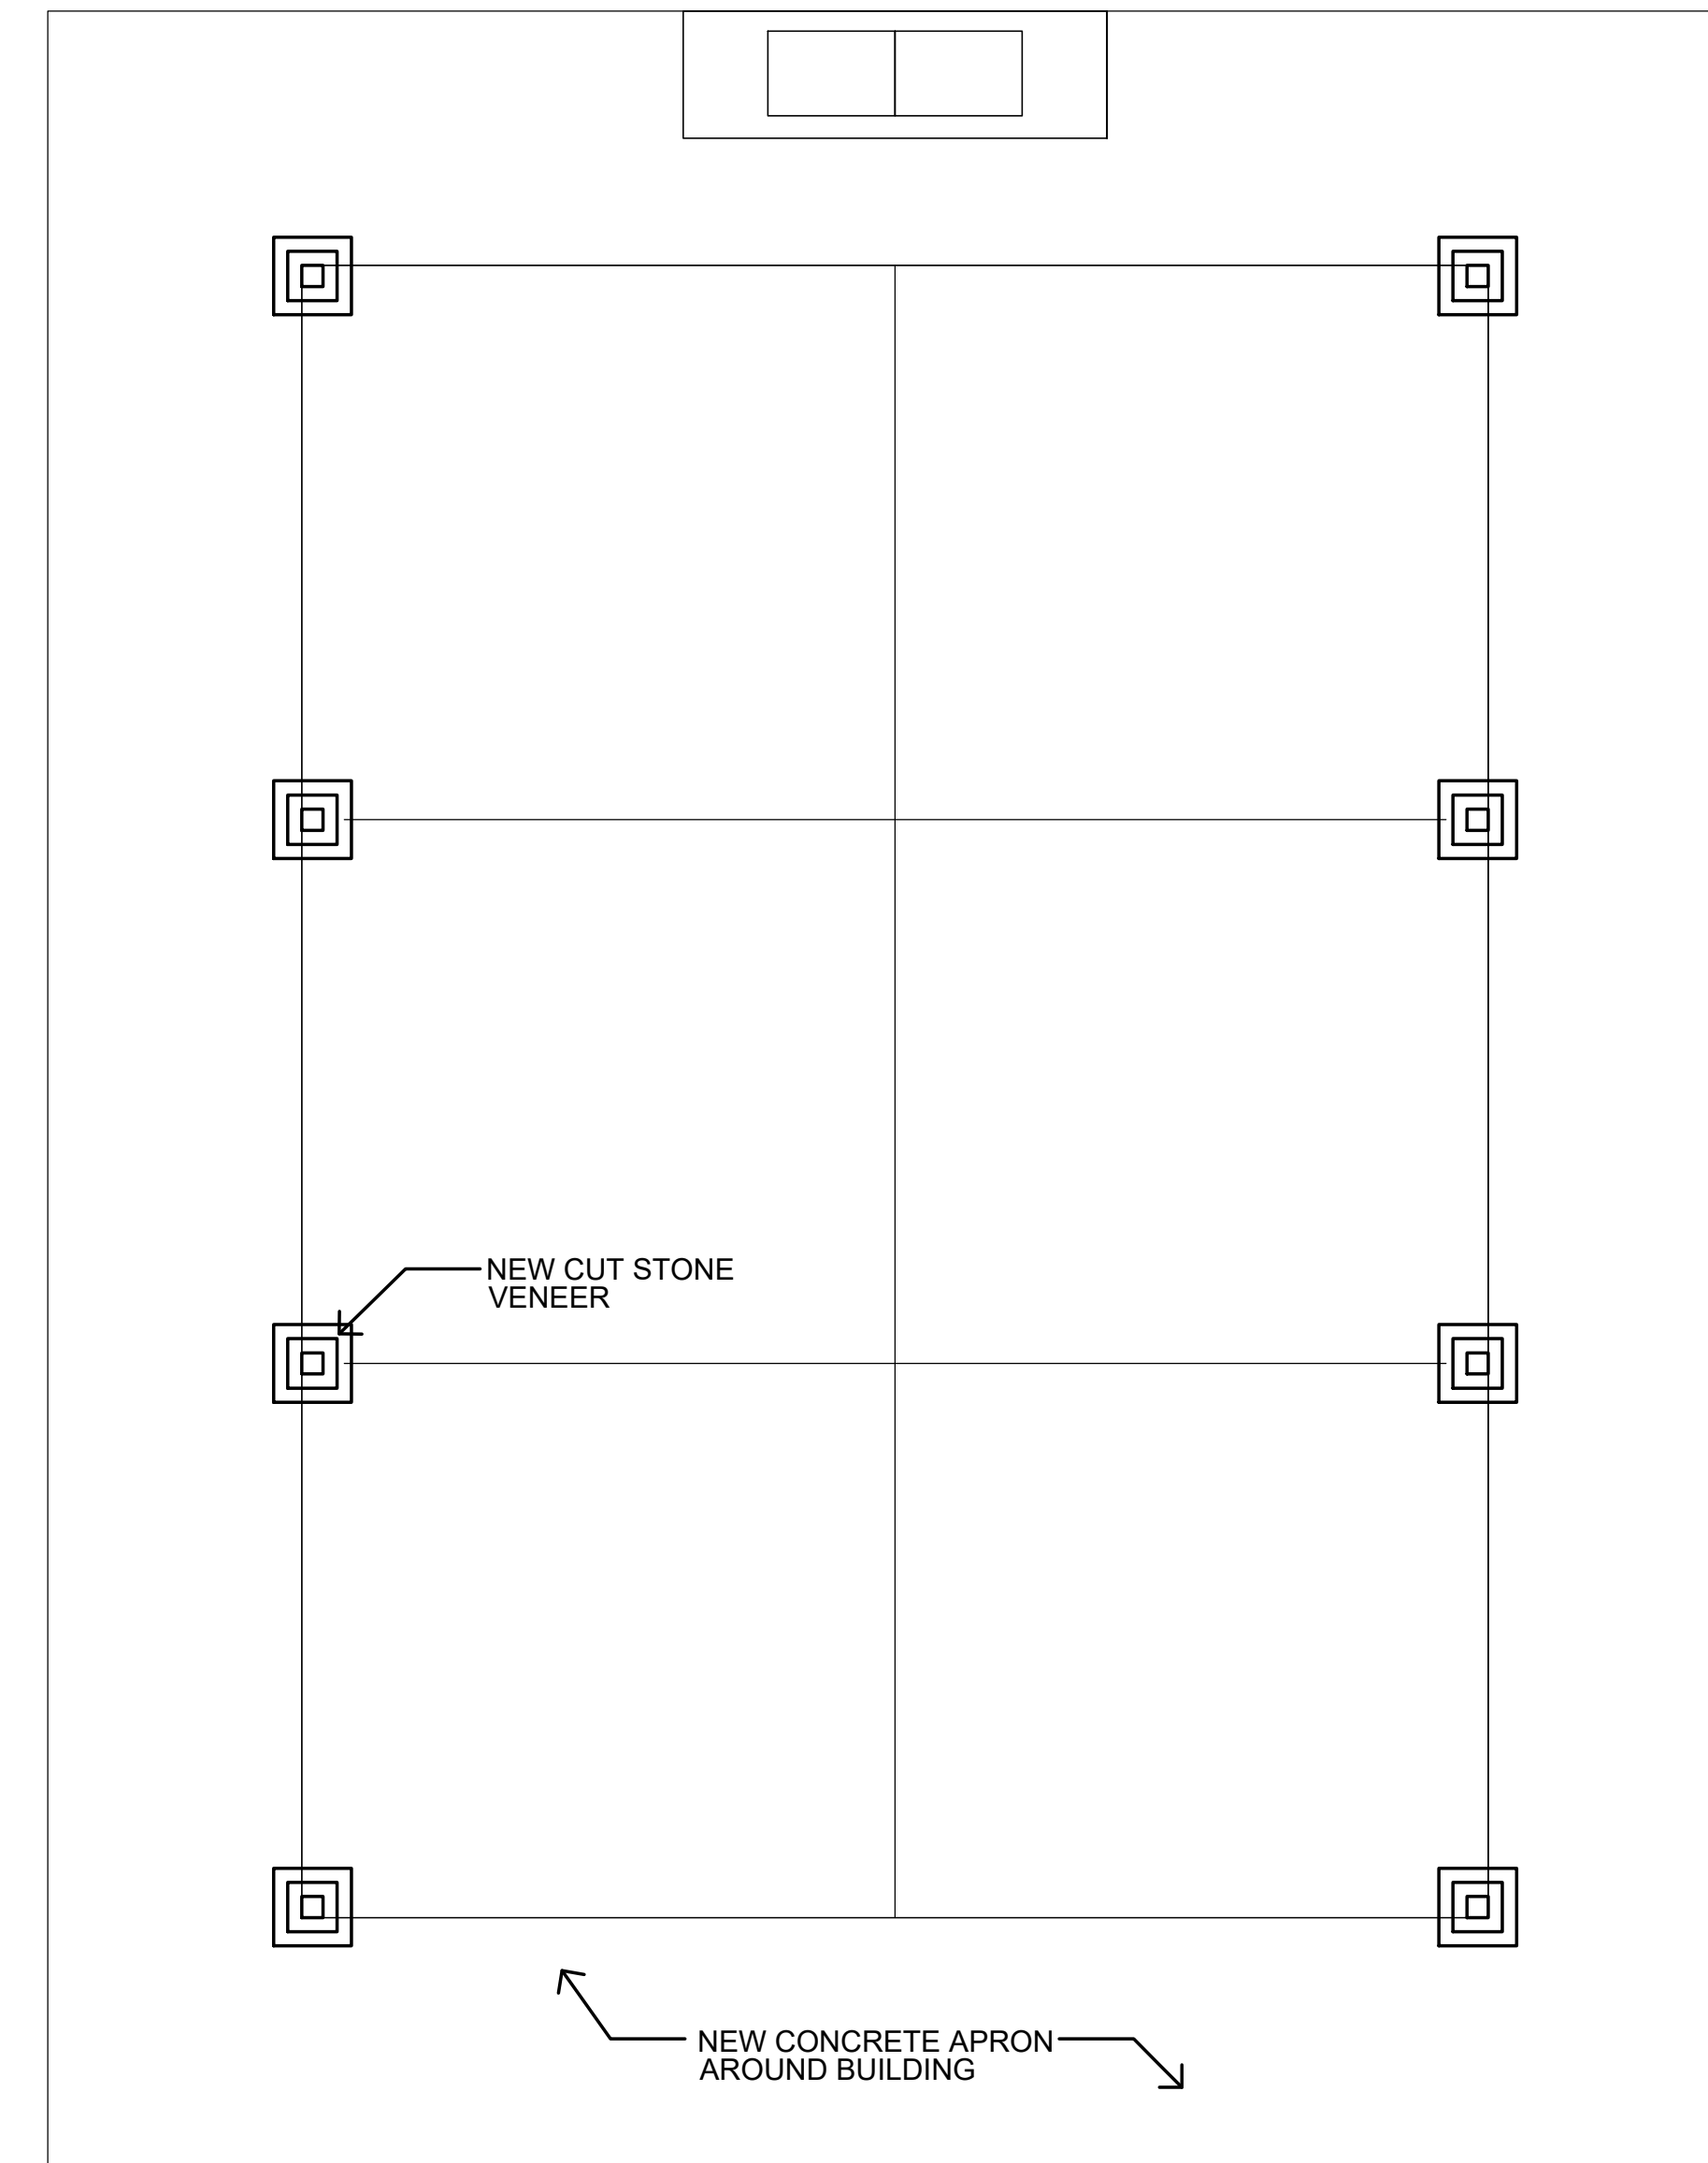

1 Plan  
1/4" = 1'-0"

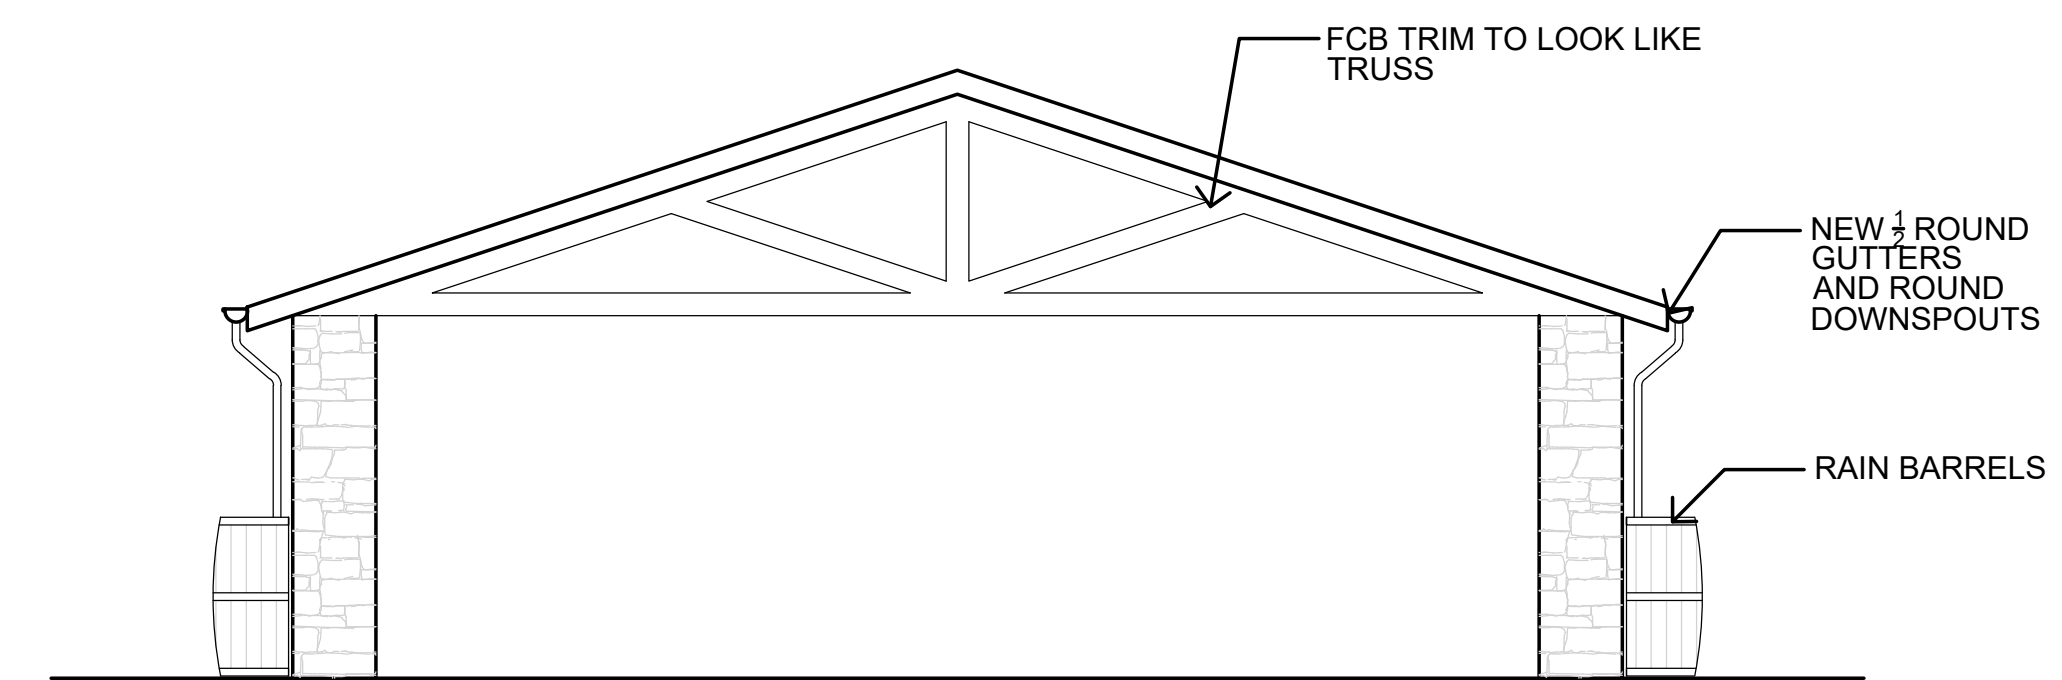

2 Elevation - Front  
1/4" = 1'-0"

Proposed Renovation  
Small Shelter  
Big Spring Park  
Versailles, Kentucky



Job: Big Spring Park  
Date: June 30, 2020  
Drawn: Myers  
Checked:  
Revised:  
Copyright © 2020  
Drawing Number

S2